

CAULI ESTATE

- Rd 1 Calli Ave (Dark Red)
- Rd 2 Sora Place (Light Pink)
- Rd 3 ~~More Street~~ (Light Red)
- Rd 4 ~~Wesley St~~ * Dark Green
Kinship Road (and Light Green)
- Rd 6 Mackerellar Dr (Yellow)
- Rd 7 Celeste Rd (Dark Pink)
- Rd 8 Serene Rd (grey)
- Rd 9 Vantage Lane (orange)
- ~~Rd 10 Athene St~~
- Rd 11 Valley Circuit (Blue)

NOTES:
 1. Drawn to scale on an A3 sheet.
 2. All dimensions and areas are subject to final survey and approval by G.C.C.C.
 3. Dimensions shown are to the nearest decimeter.


Issue	Original Issue	Revision	Date
A	HK	28/09/2023	

ROAD NAMING PLAN
 Courtney Drive, Upper Coomera
 (Described as Lots 188-192 on
 RP173728)

Client:	GALLERY HOMES
Locality:	UPPER COOMERA
Local Gov:	GCCC
Surveyed By:	DR
Date Created:	28/09/2023
Scale:	1:2500
Comp File:	
Plan No:	171101_034_MIS

A3

55816759

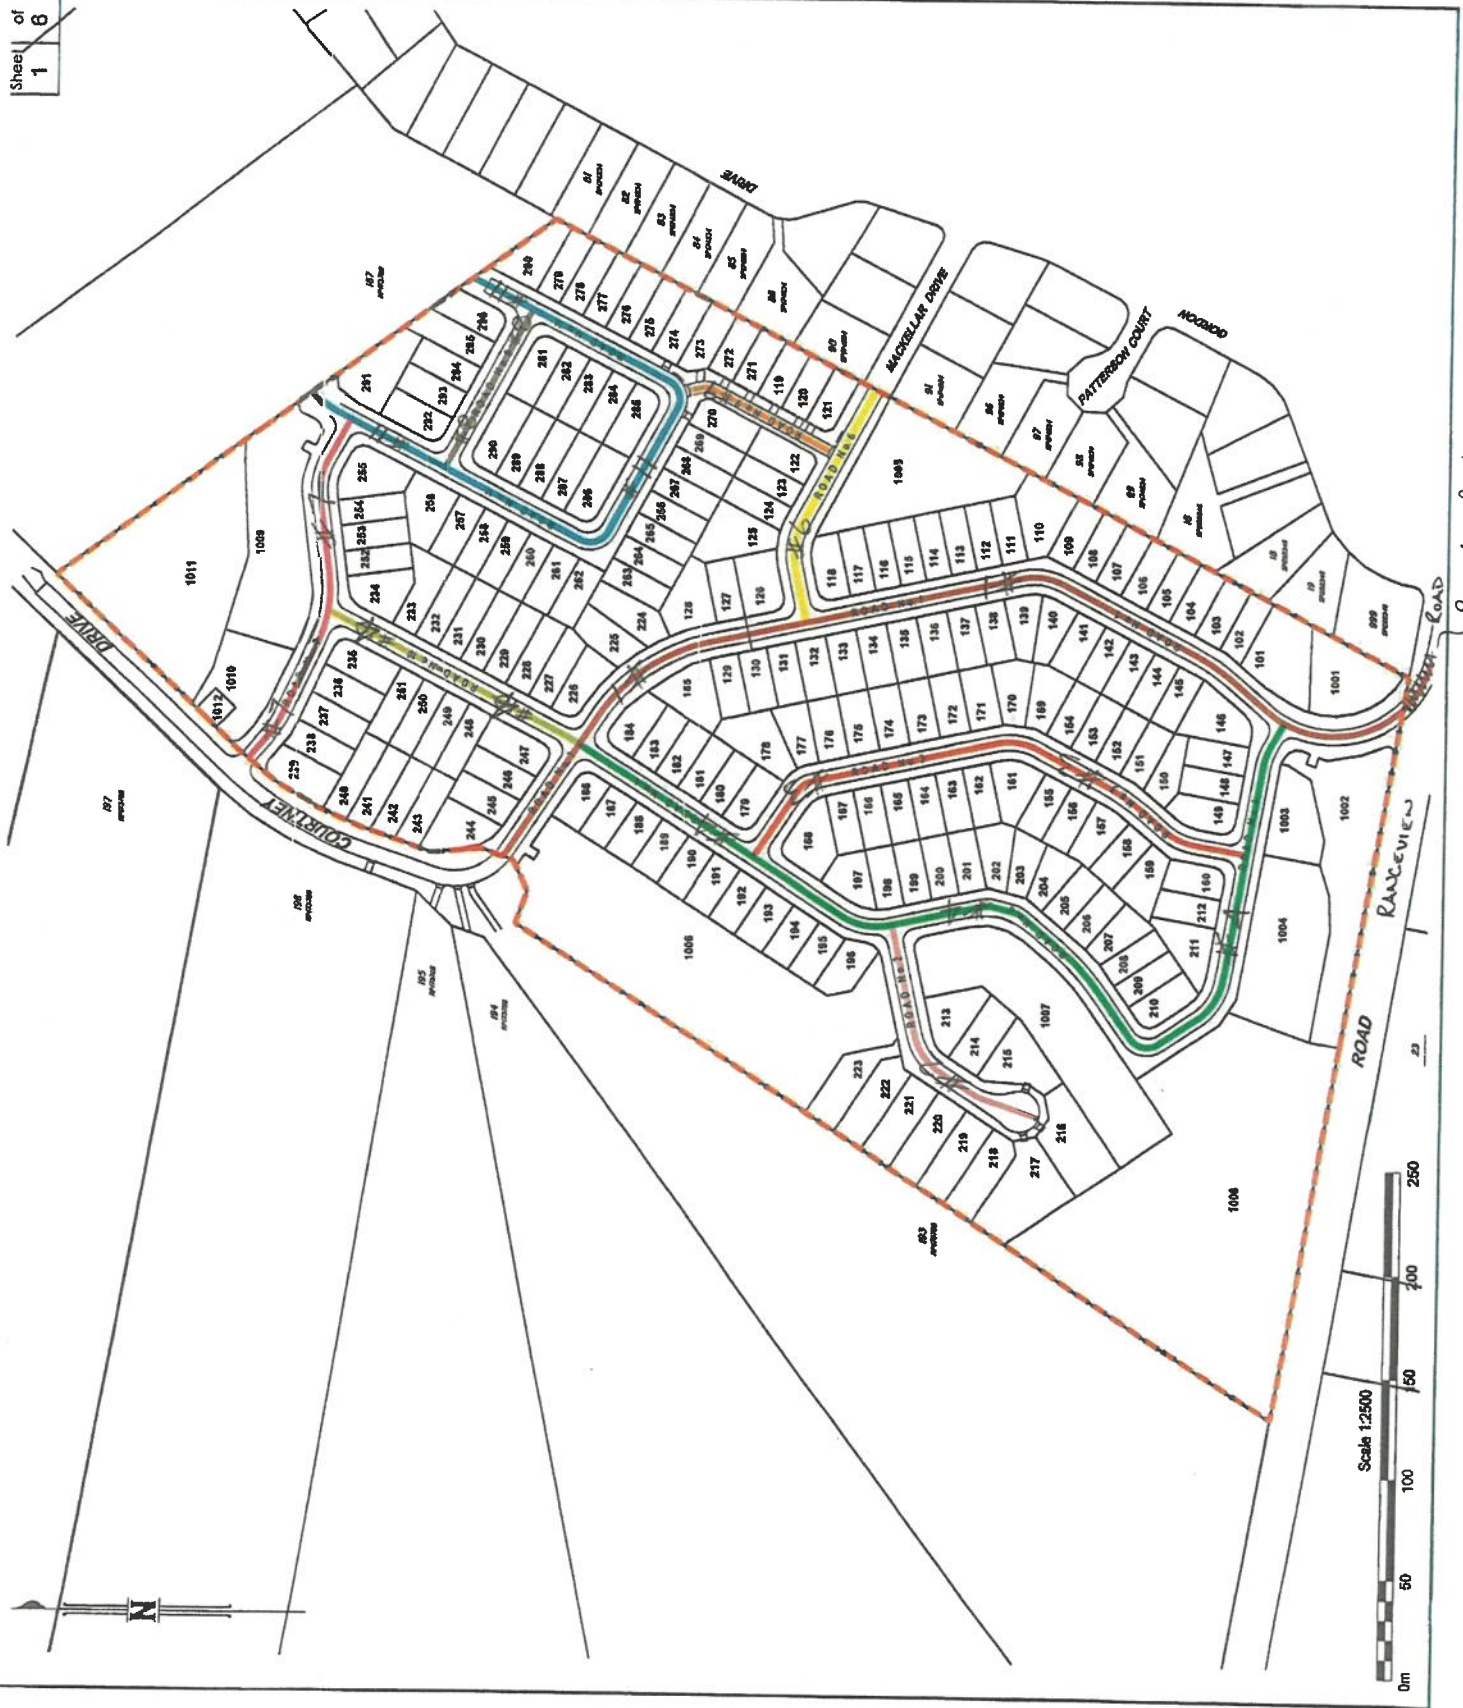

Rangview Road

